

1

2

3

4

5

6

7

8

A

B

C

D

E

F

A

B

C




D

E

F

REVISION HISTORY

REV	DESCRIPTION	DATE	APPROVED

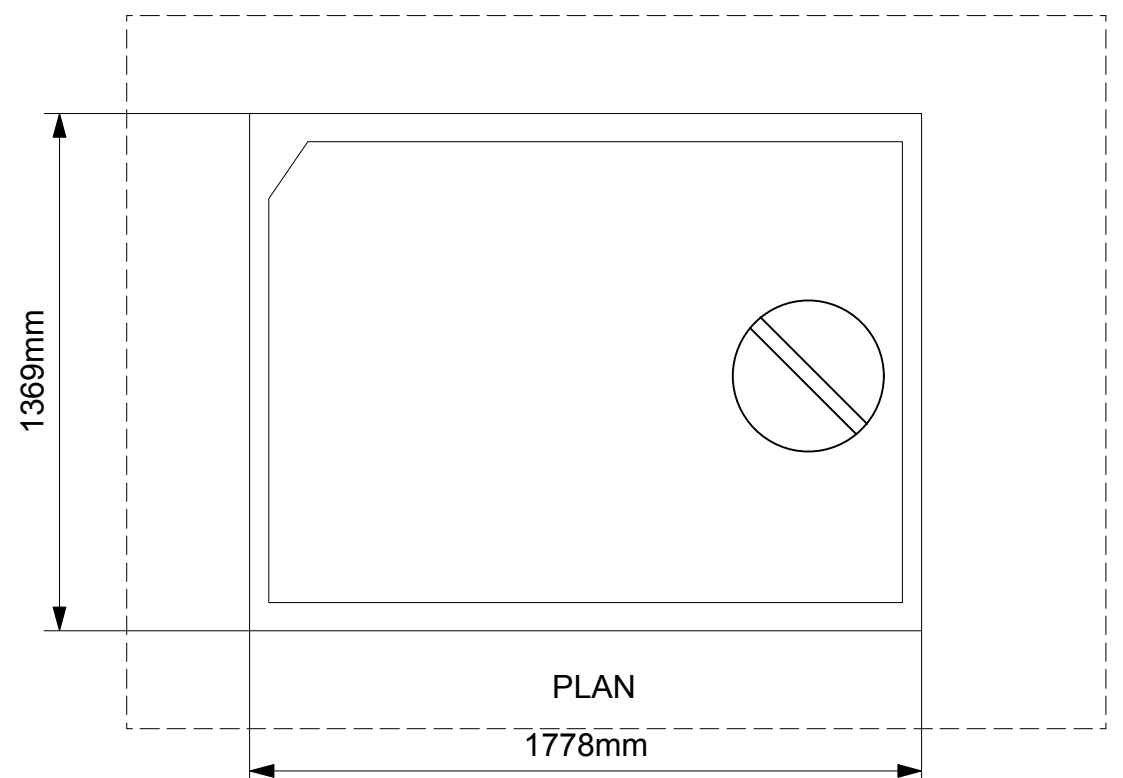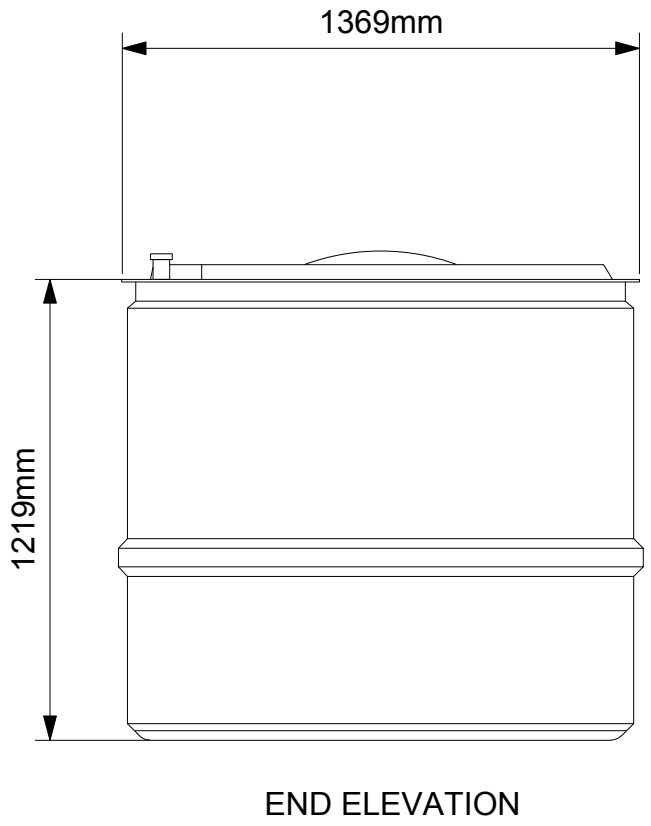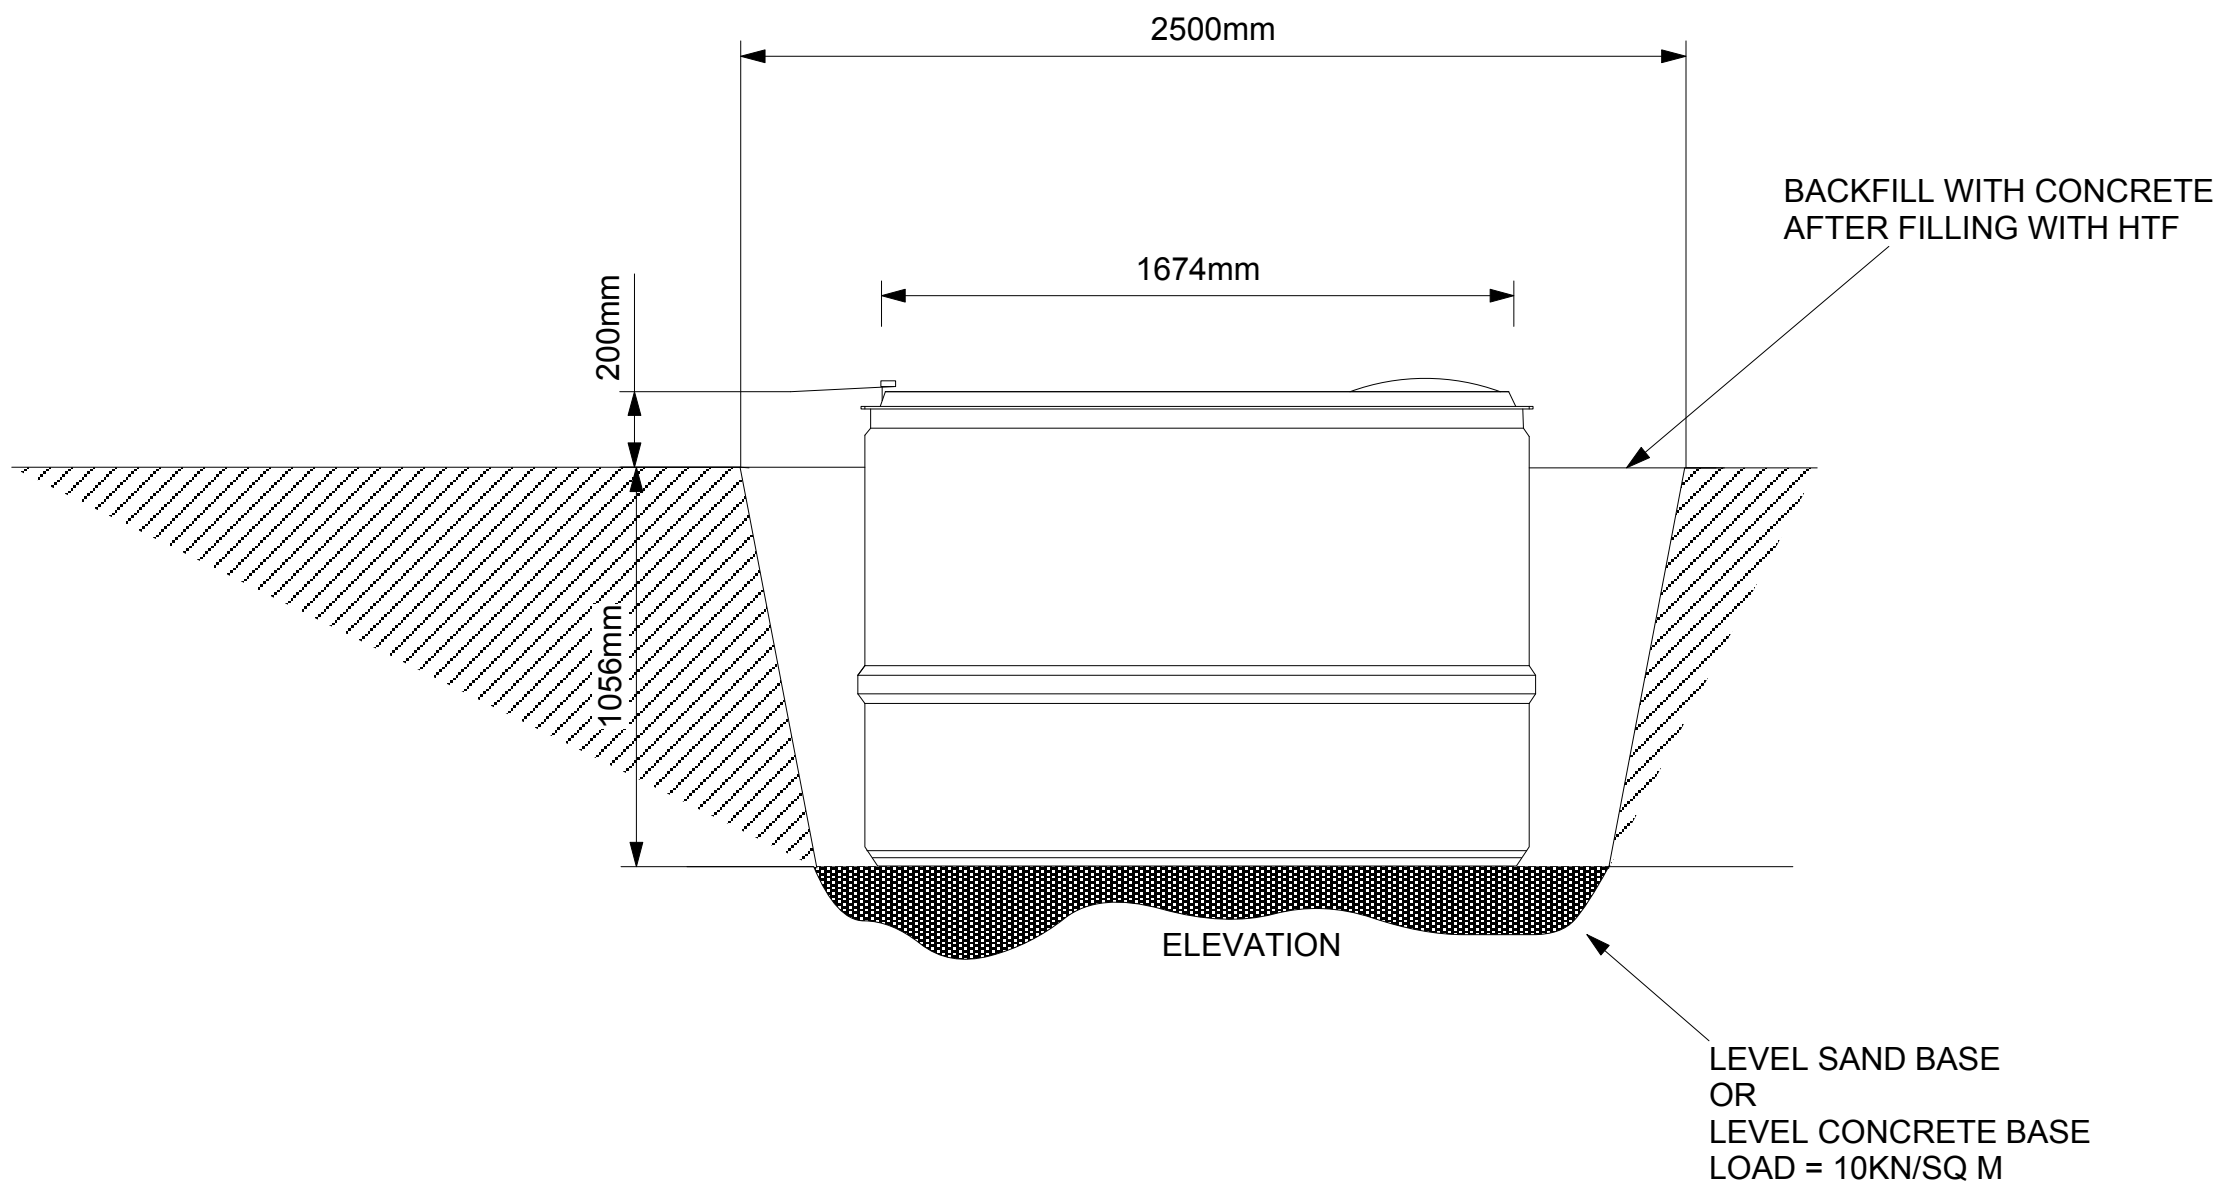

DESIGNED BY AH	Minus7 Units 1&2 Ivy House Farm, Wolverhampton Road, Cheslyn Hay, Staffordshire, WS6 7HX		
DRAWN BY AH	TITLE <b>BOP220i Cold Store</b>		
CHECKED BY			
APPROVED BY			
OTHER APPROVALS	SIZE A2	CAGE CODE	DRAWING NUMBER Special BOP220i
CAD FILE NAME Special BOP220i	SCALE 1:20	EST. WGT	REV A
SHEET 1 OF			

1

2

3

4

5

6

7

8